



Typical Sections for Lolo Options

US 93 LOLO OPTION #1
FLYOVER RAMP

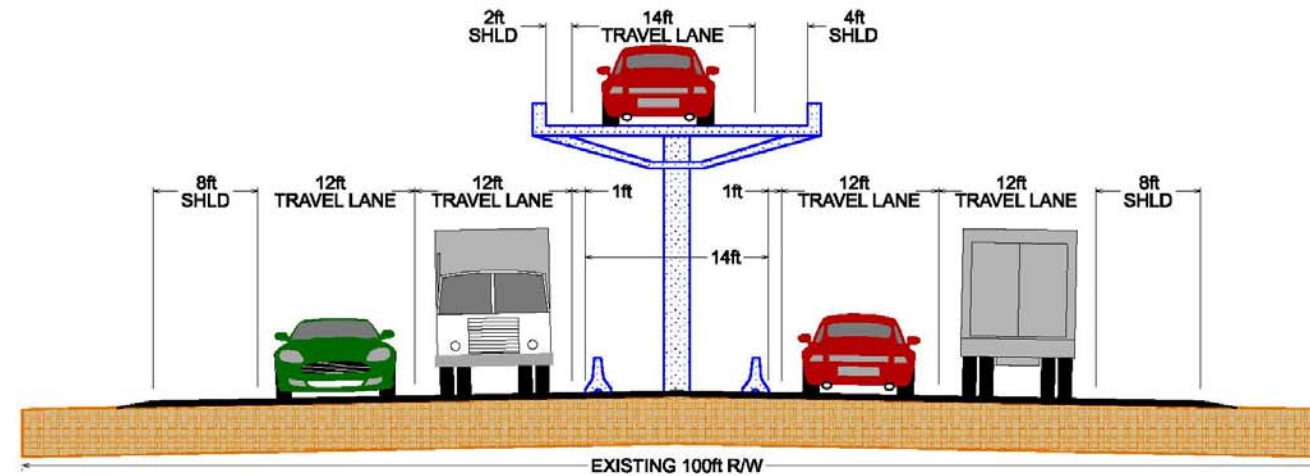


NOTE:
PROPOSED OPTION DOES NOT ALTER
THE EXISTING LANE CONFIGURATION.
FLYOVER WIDTH WIDENS TO 22' WITH
4' SHOULDERS ON BOTH SIDES ON
CURVE.

US 93 LOLO OPTION #2
TUNNEL

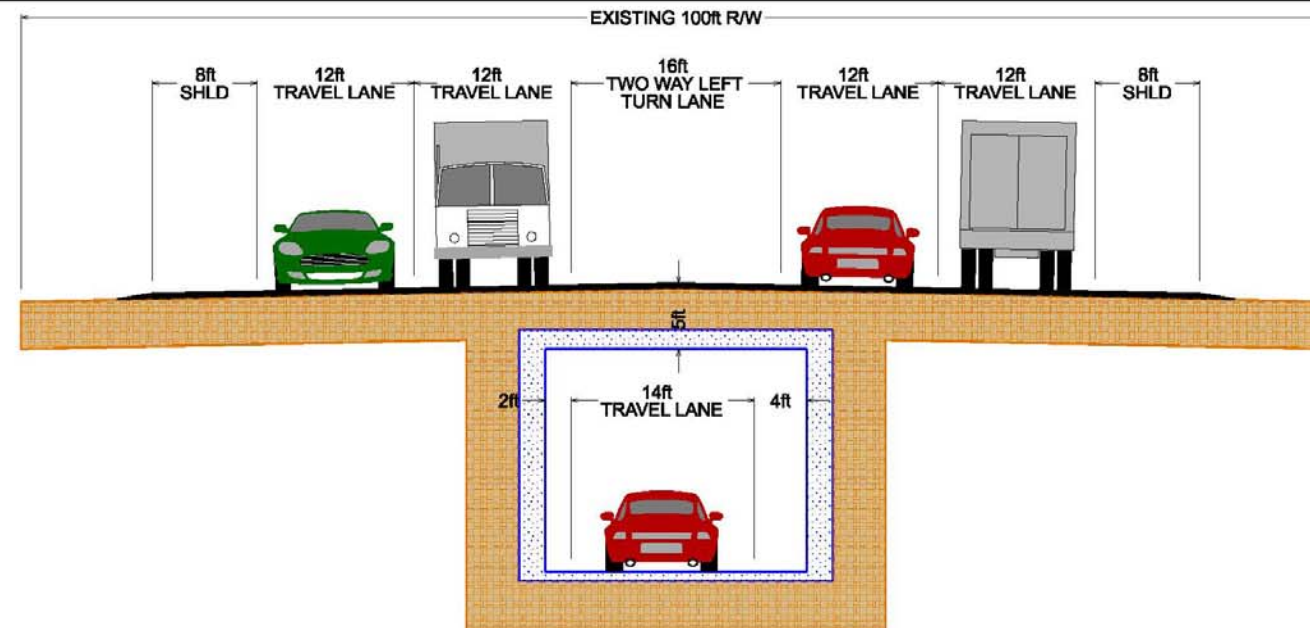

NOTE:
PROPOSED OPTION DOES NOT ALTER
THE EXISTING LANE CONFIGURATION
OR WIDTHS.
TUNNEL WIDTH WIDENS TO 22' WITH 4'
SHOULDERS ON BOTH SIDES ON
CURVE.

US 93 LOLO OPTION #3
ADDITIONAL TRAVEL LANES

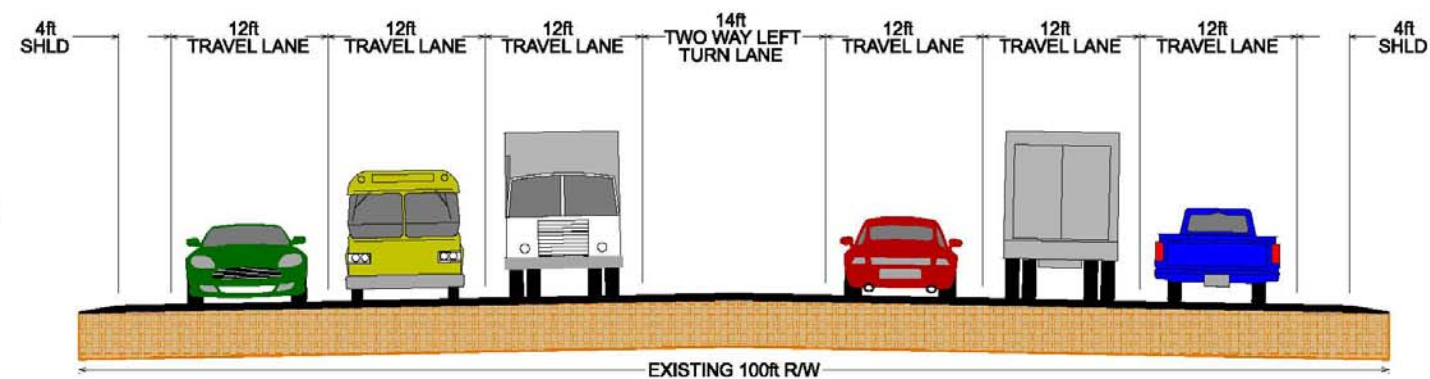

NOTE:
PROPOSED OPTION IS COMPLETE
RECONSTRUCTION OF THE EXISTING
PAVEMENT.